


MARYSVILLE PUBLIC SCHOOLS MARYSVILLE HIGH SCHOOL GLYCOL REPLACEMENT

495 Huron Blvd, Marysville, MI 48040

CONSTRUCTION DOCUMENTS 03/24/2025




**Peter Basso
Associates**
CONSULTING ENGINEERS
5145 Livernois, Suite 100
Troy, Michigan 48098-3276
Tel: 248-879-5666
www.PeterBassoAssociates.com
PBA Project No.: 2025.0126.51

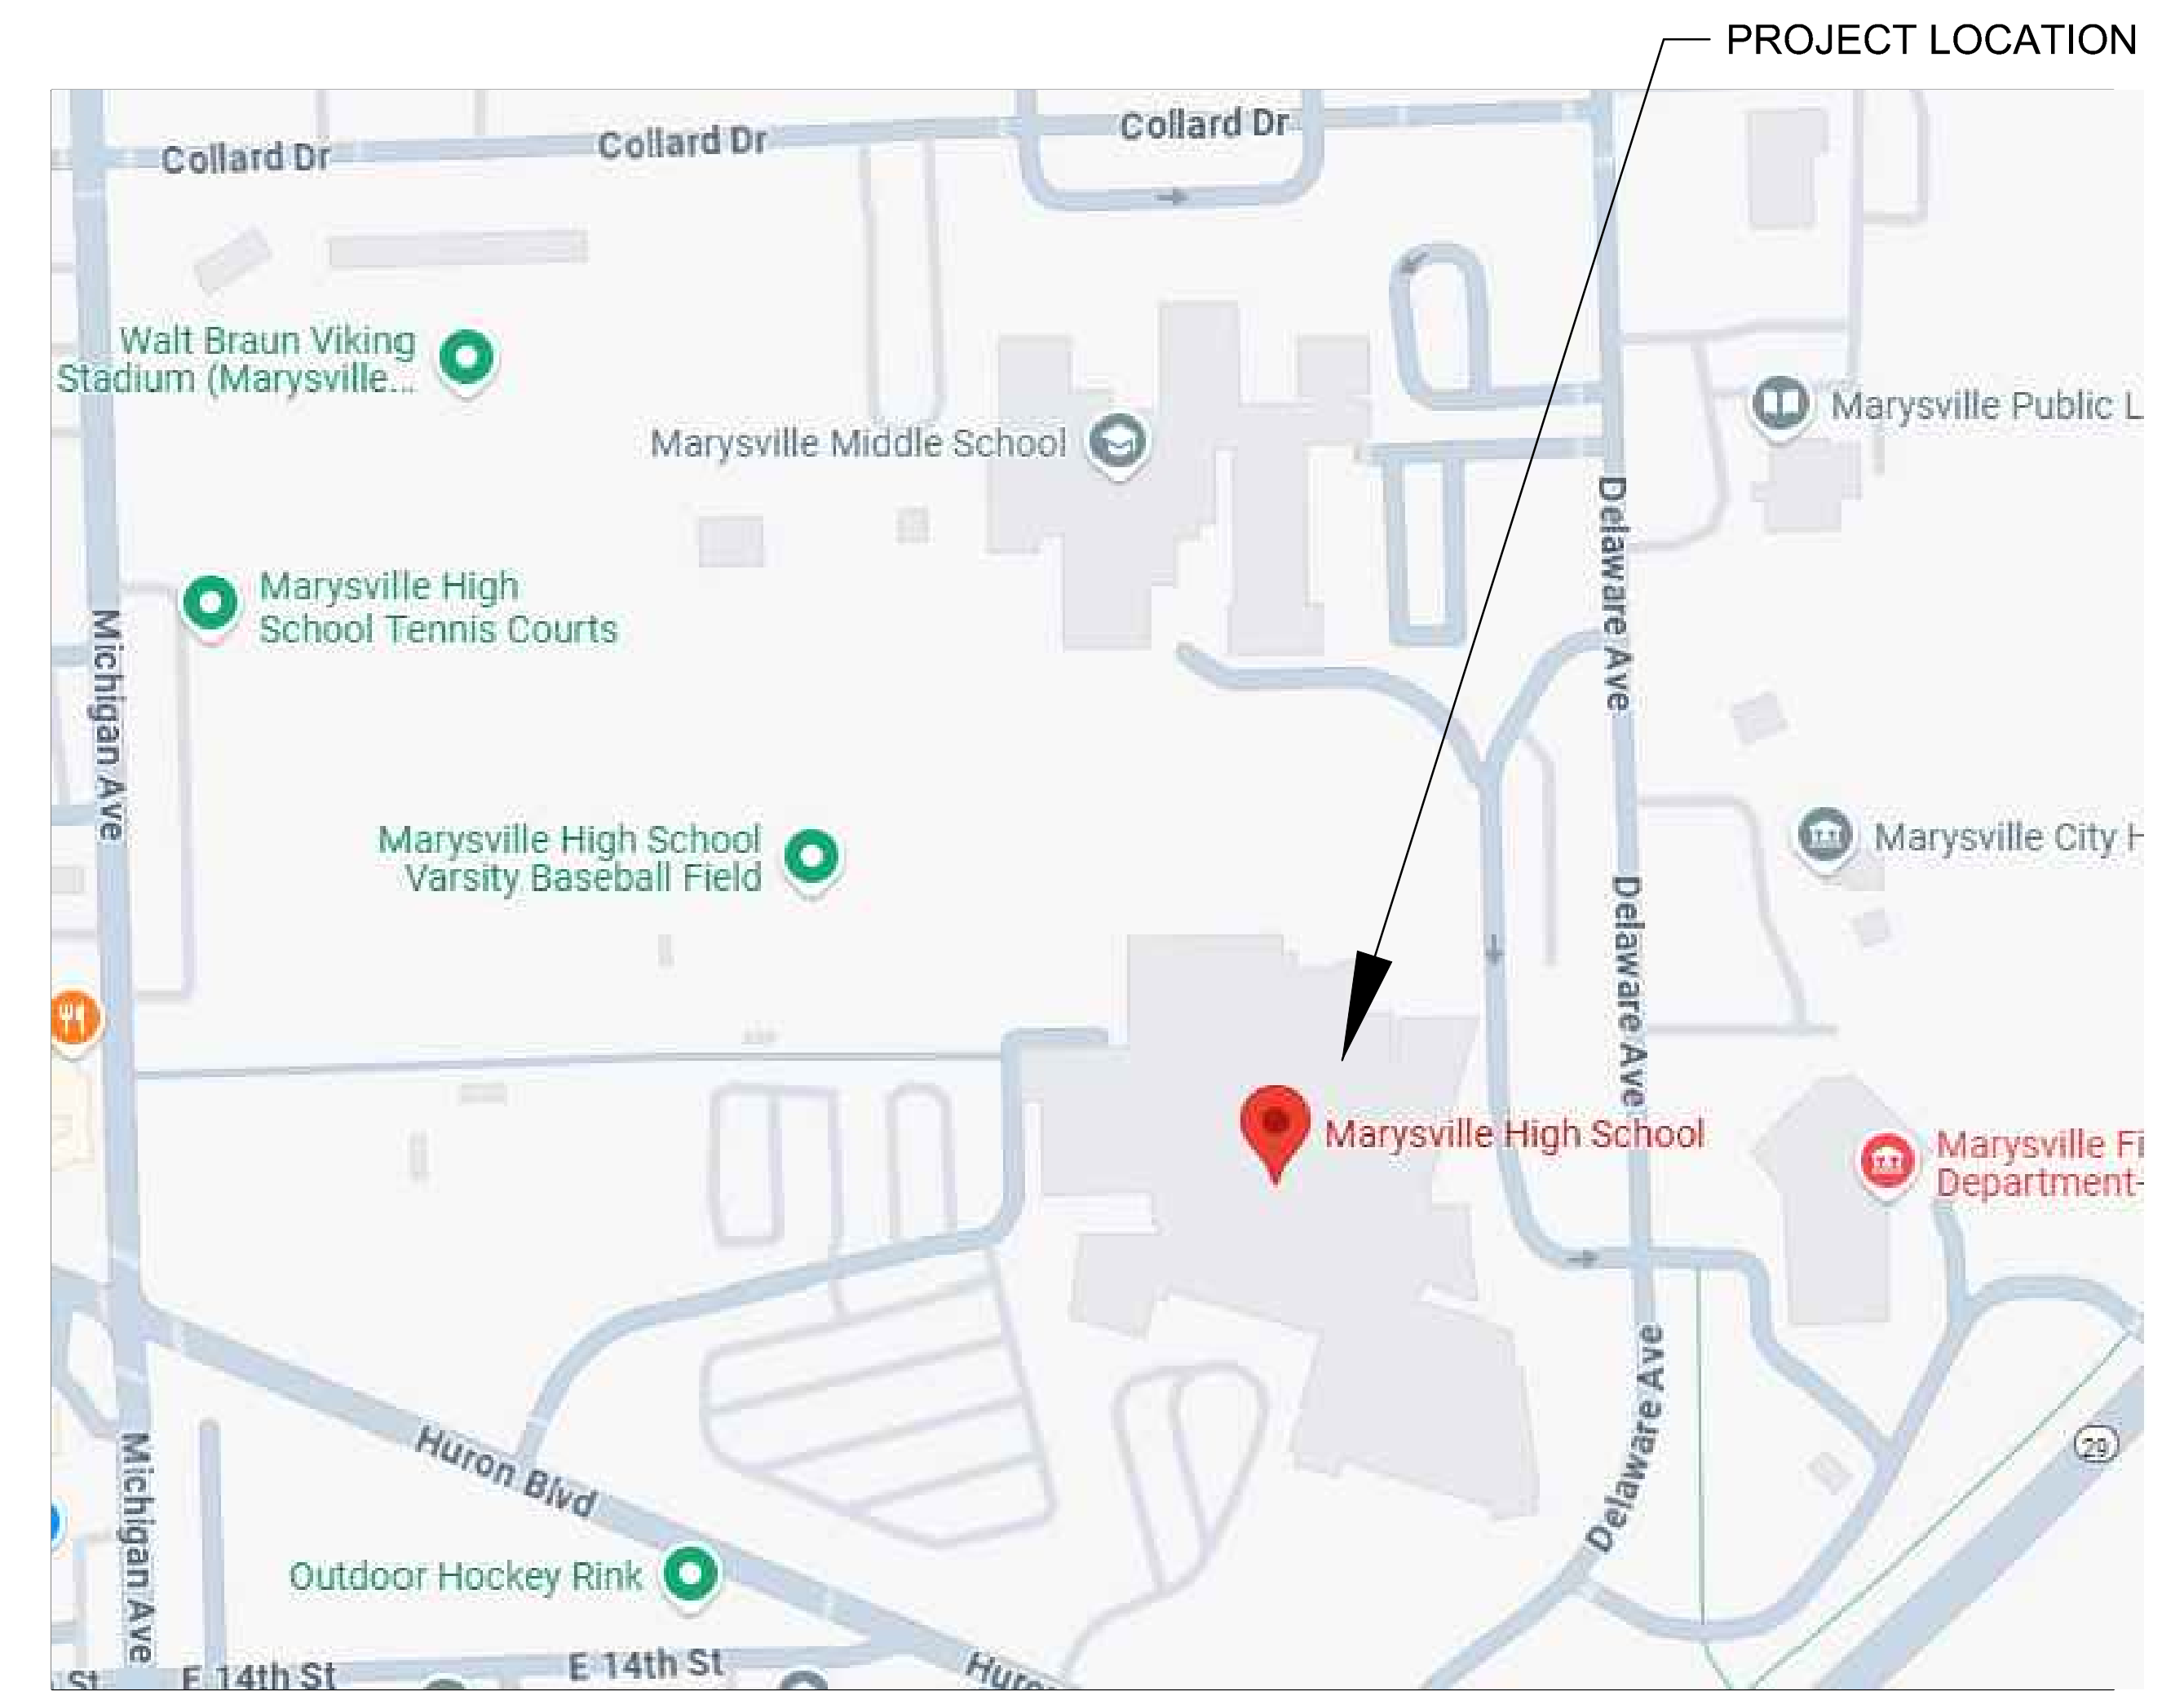

MECHANICAL DRAWING INDEX

SHEET NO.	SHEET TITLE
M0.1	MECHANICAL STANDARDS AND DRAWING INDEX
M0.2	FIRST FLOOR MECHANICAL COMPOSITE PLAN
M0.3	MECHANICAL SPECIFICATIONS

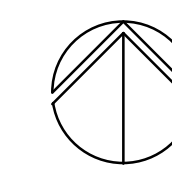

LOCATION MAP
NO SCALE